

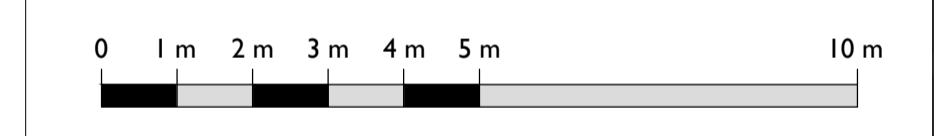
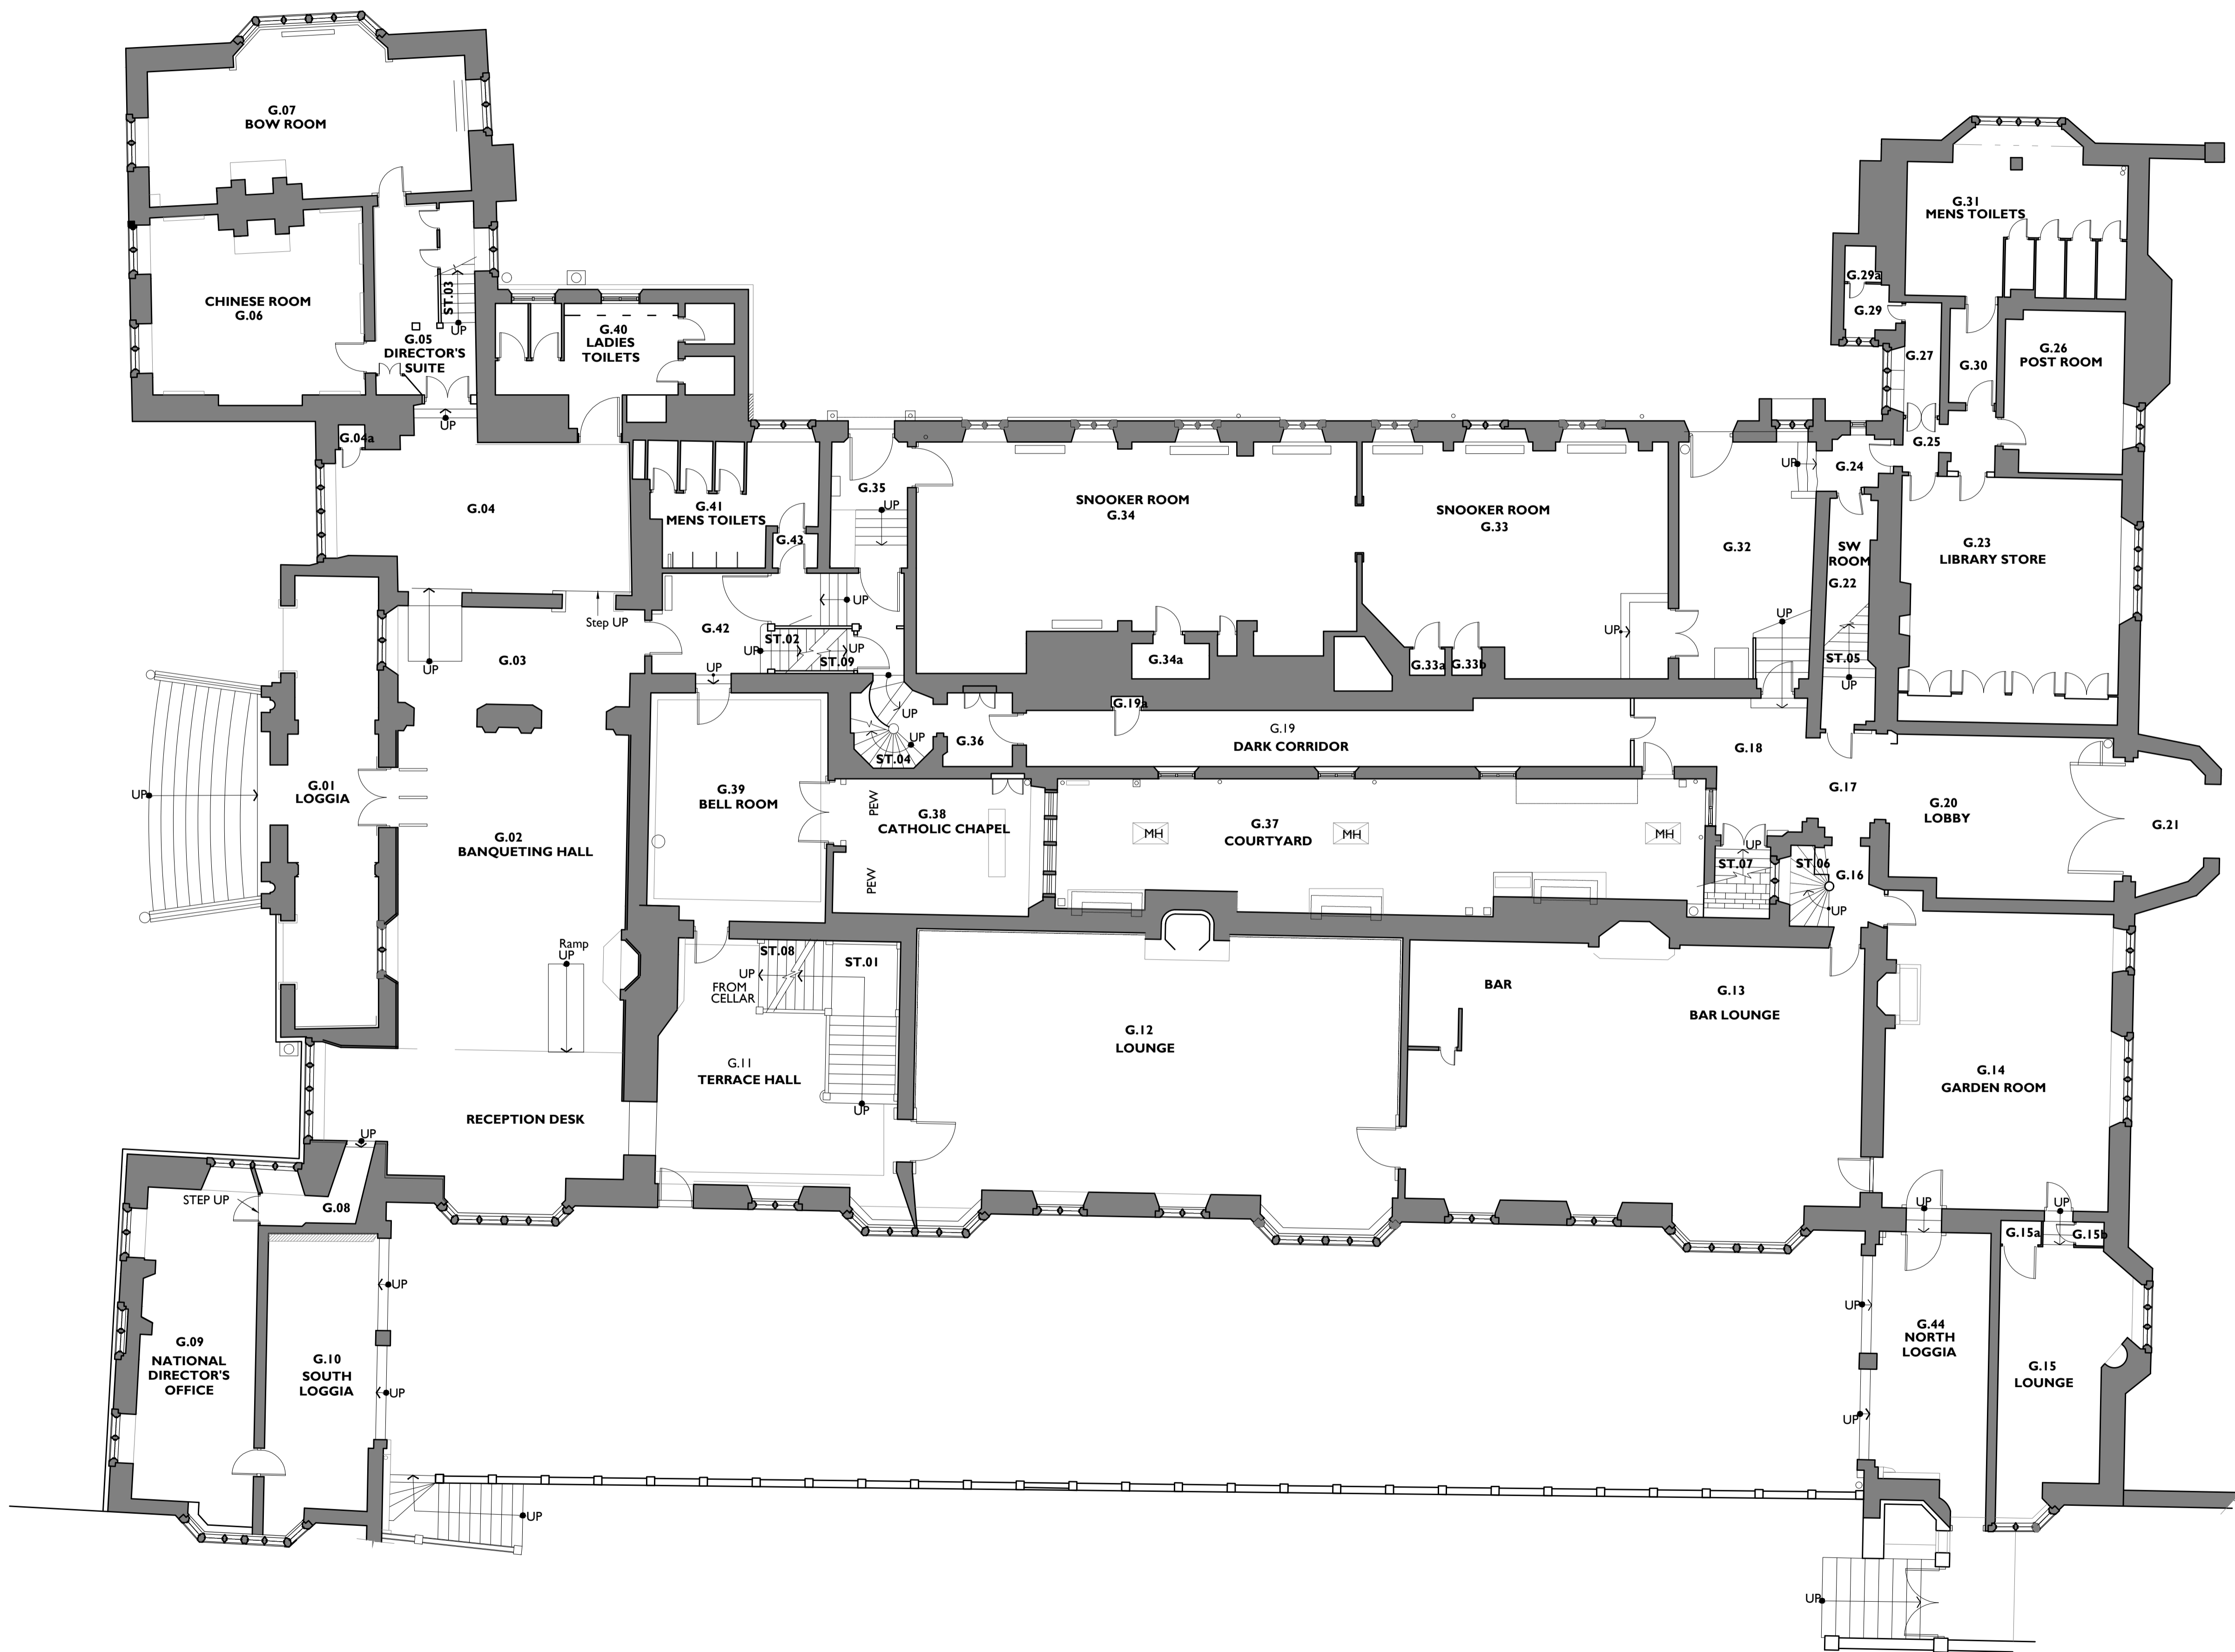


Notes:
Drawings are based on survey data and may not accurately represent what is physically present.
Do not scale from this drawing. All dimensions are to be verified on site before proceeding with the work.
All dimensions are in millimeters unless noted otherwise.
Purcell shall be notified in writing of any discrepancies.

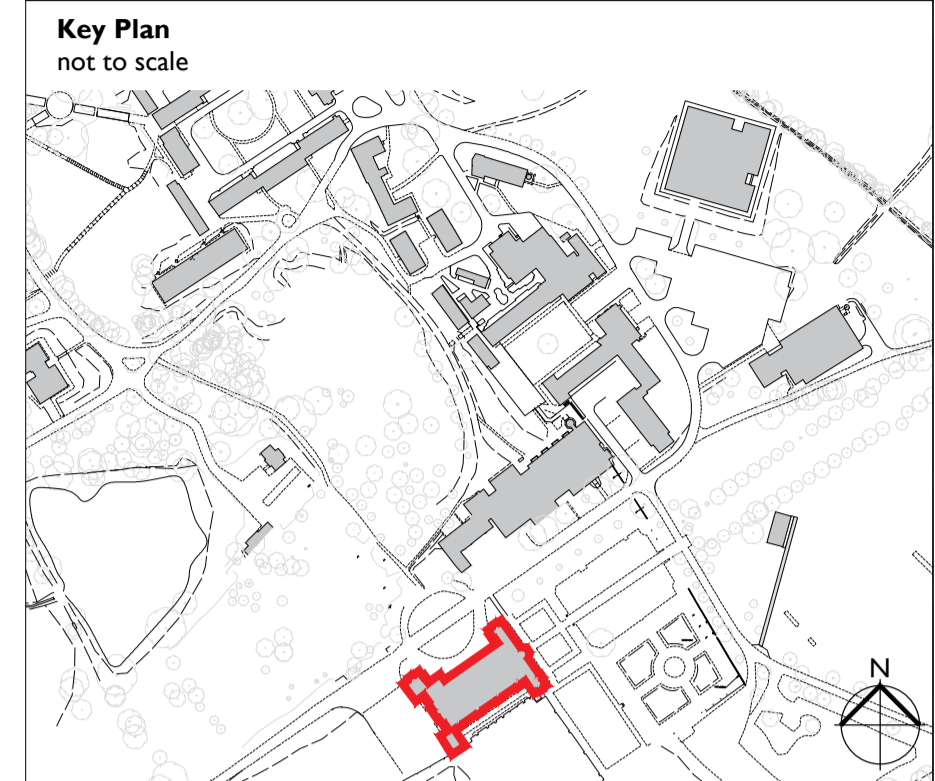

P01	10/09/2021	JR	First Issue
REV	DATE	BY	CHK DESCRIPTION

CLIENT
City and Country
PROJECT
Bramshill
JOB NUMBER
241119

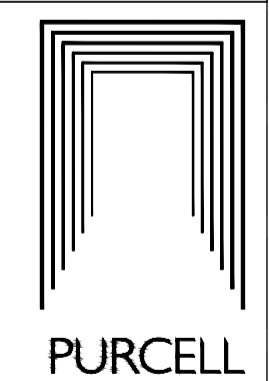

TITLE
Mansion
Existing Ground Floor Plan

SIZE	SCALE	LAST REVISED	DRAWN	CHECKED
A1L		10/09/2021	JR	
REV	SUITABILITY/REASON FOR ISSUE			
	P01.01 S0 - For Checking			
DRAWING NAME				
241119-PUR-00-XX-DR-A-1011				

I Existing Ground Floor Plan
1011 1:100 @ A1



Drawings are based on survey data and may not accurately represent what is physically present.

Do not scale from this drawing. All dimensions are to be verified on site before proceeding with the work.

All dimensions are in millimeters unless noted otherwise.

Purcell shall be notified in writing of any discrepancies.

Key Plan
not to scale

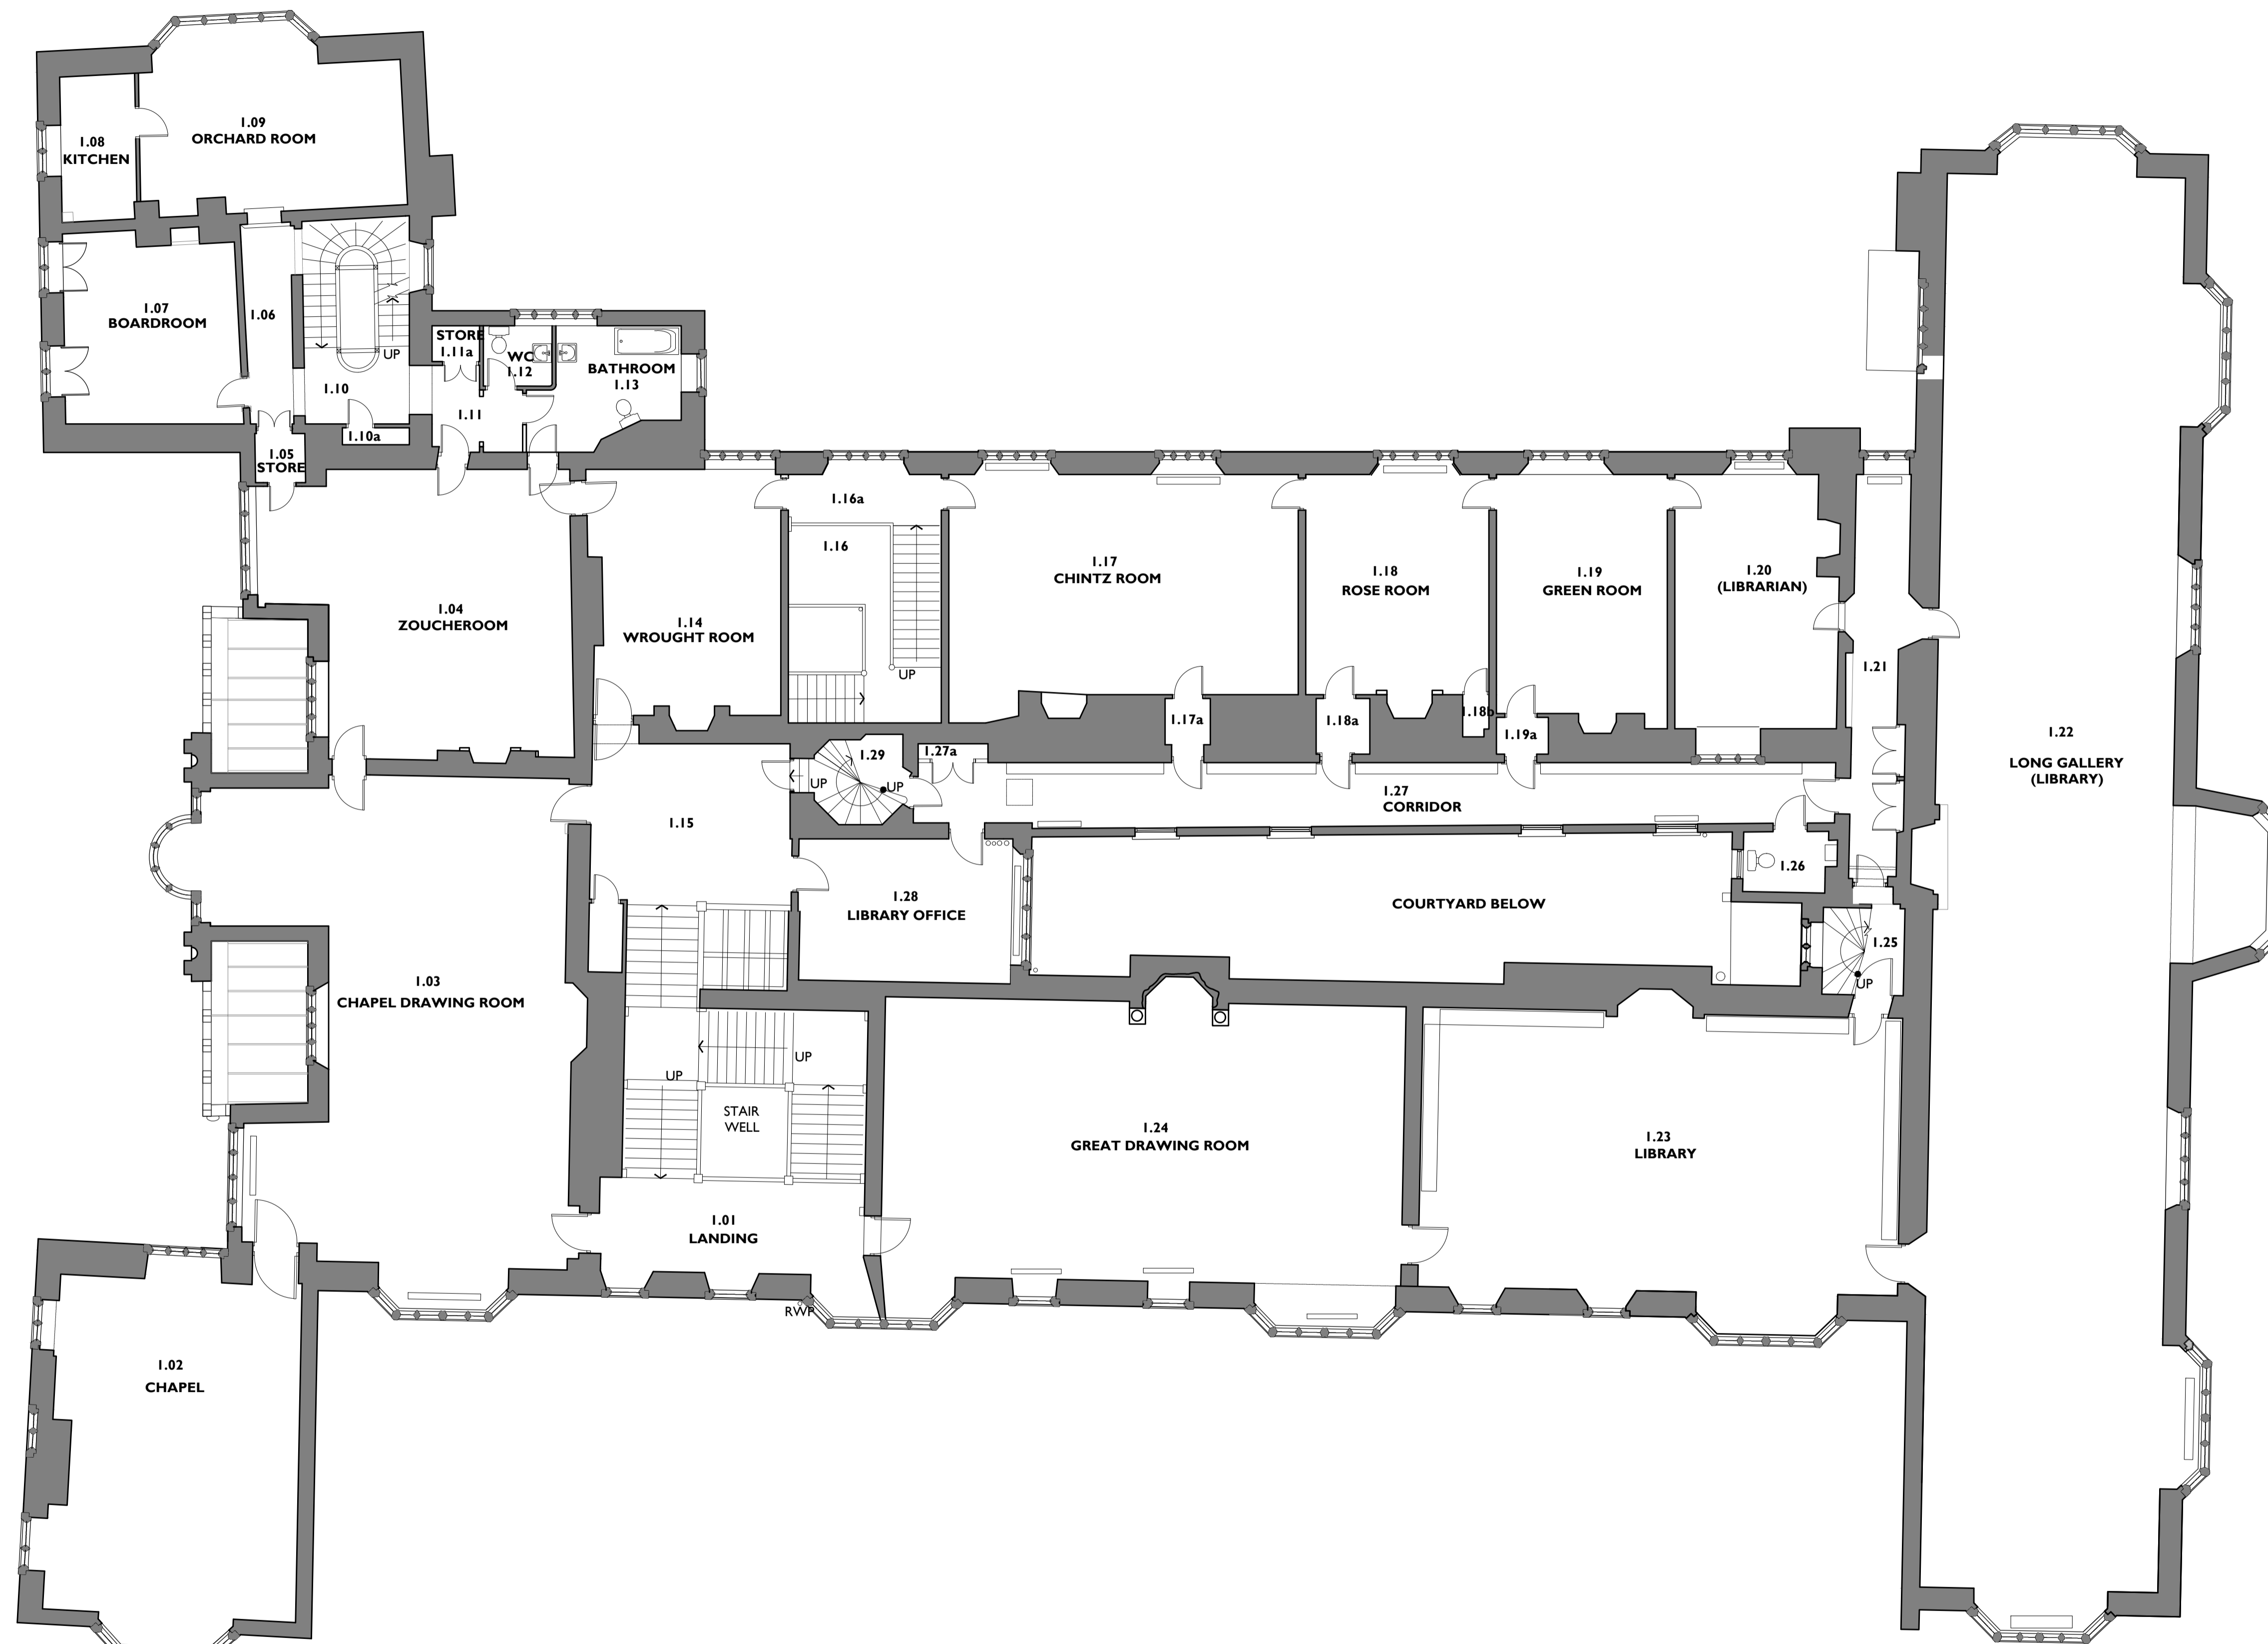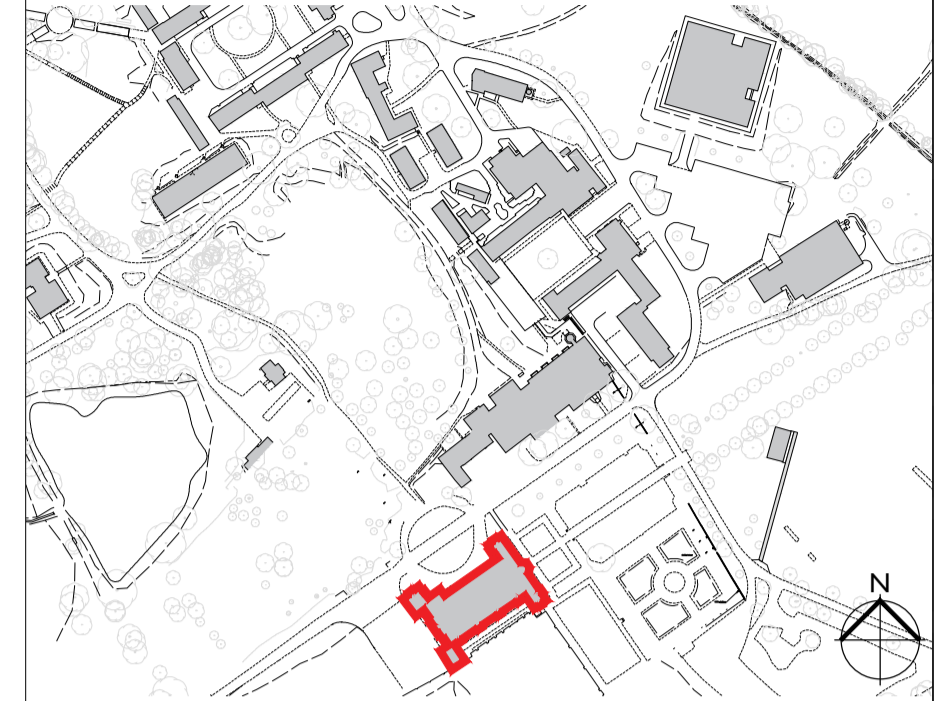

P01	10/09/2021	JR	First Issue
REV	DATE	BY	CHK DESCRIPTION

CLIENT
City and Country
PROJECT
Bramshill
JOB NUMBER
241119



TITLE
Mansion
Existing First Floor Plan

SIZE	SCALE	LAST REVISED	DRAWN	CHECKED
A1L		10/09/2021	JR	

REV SUITABILITY/REASON FOR ISSUE
P01.01 S0 - For Checking

DRAWING NAME
241119-PUR-00-XX-DR-A-1013