
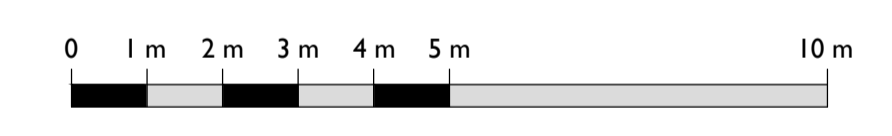
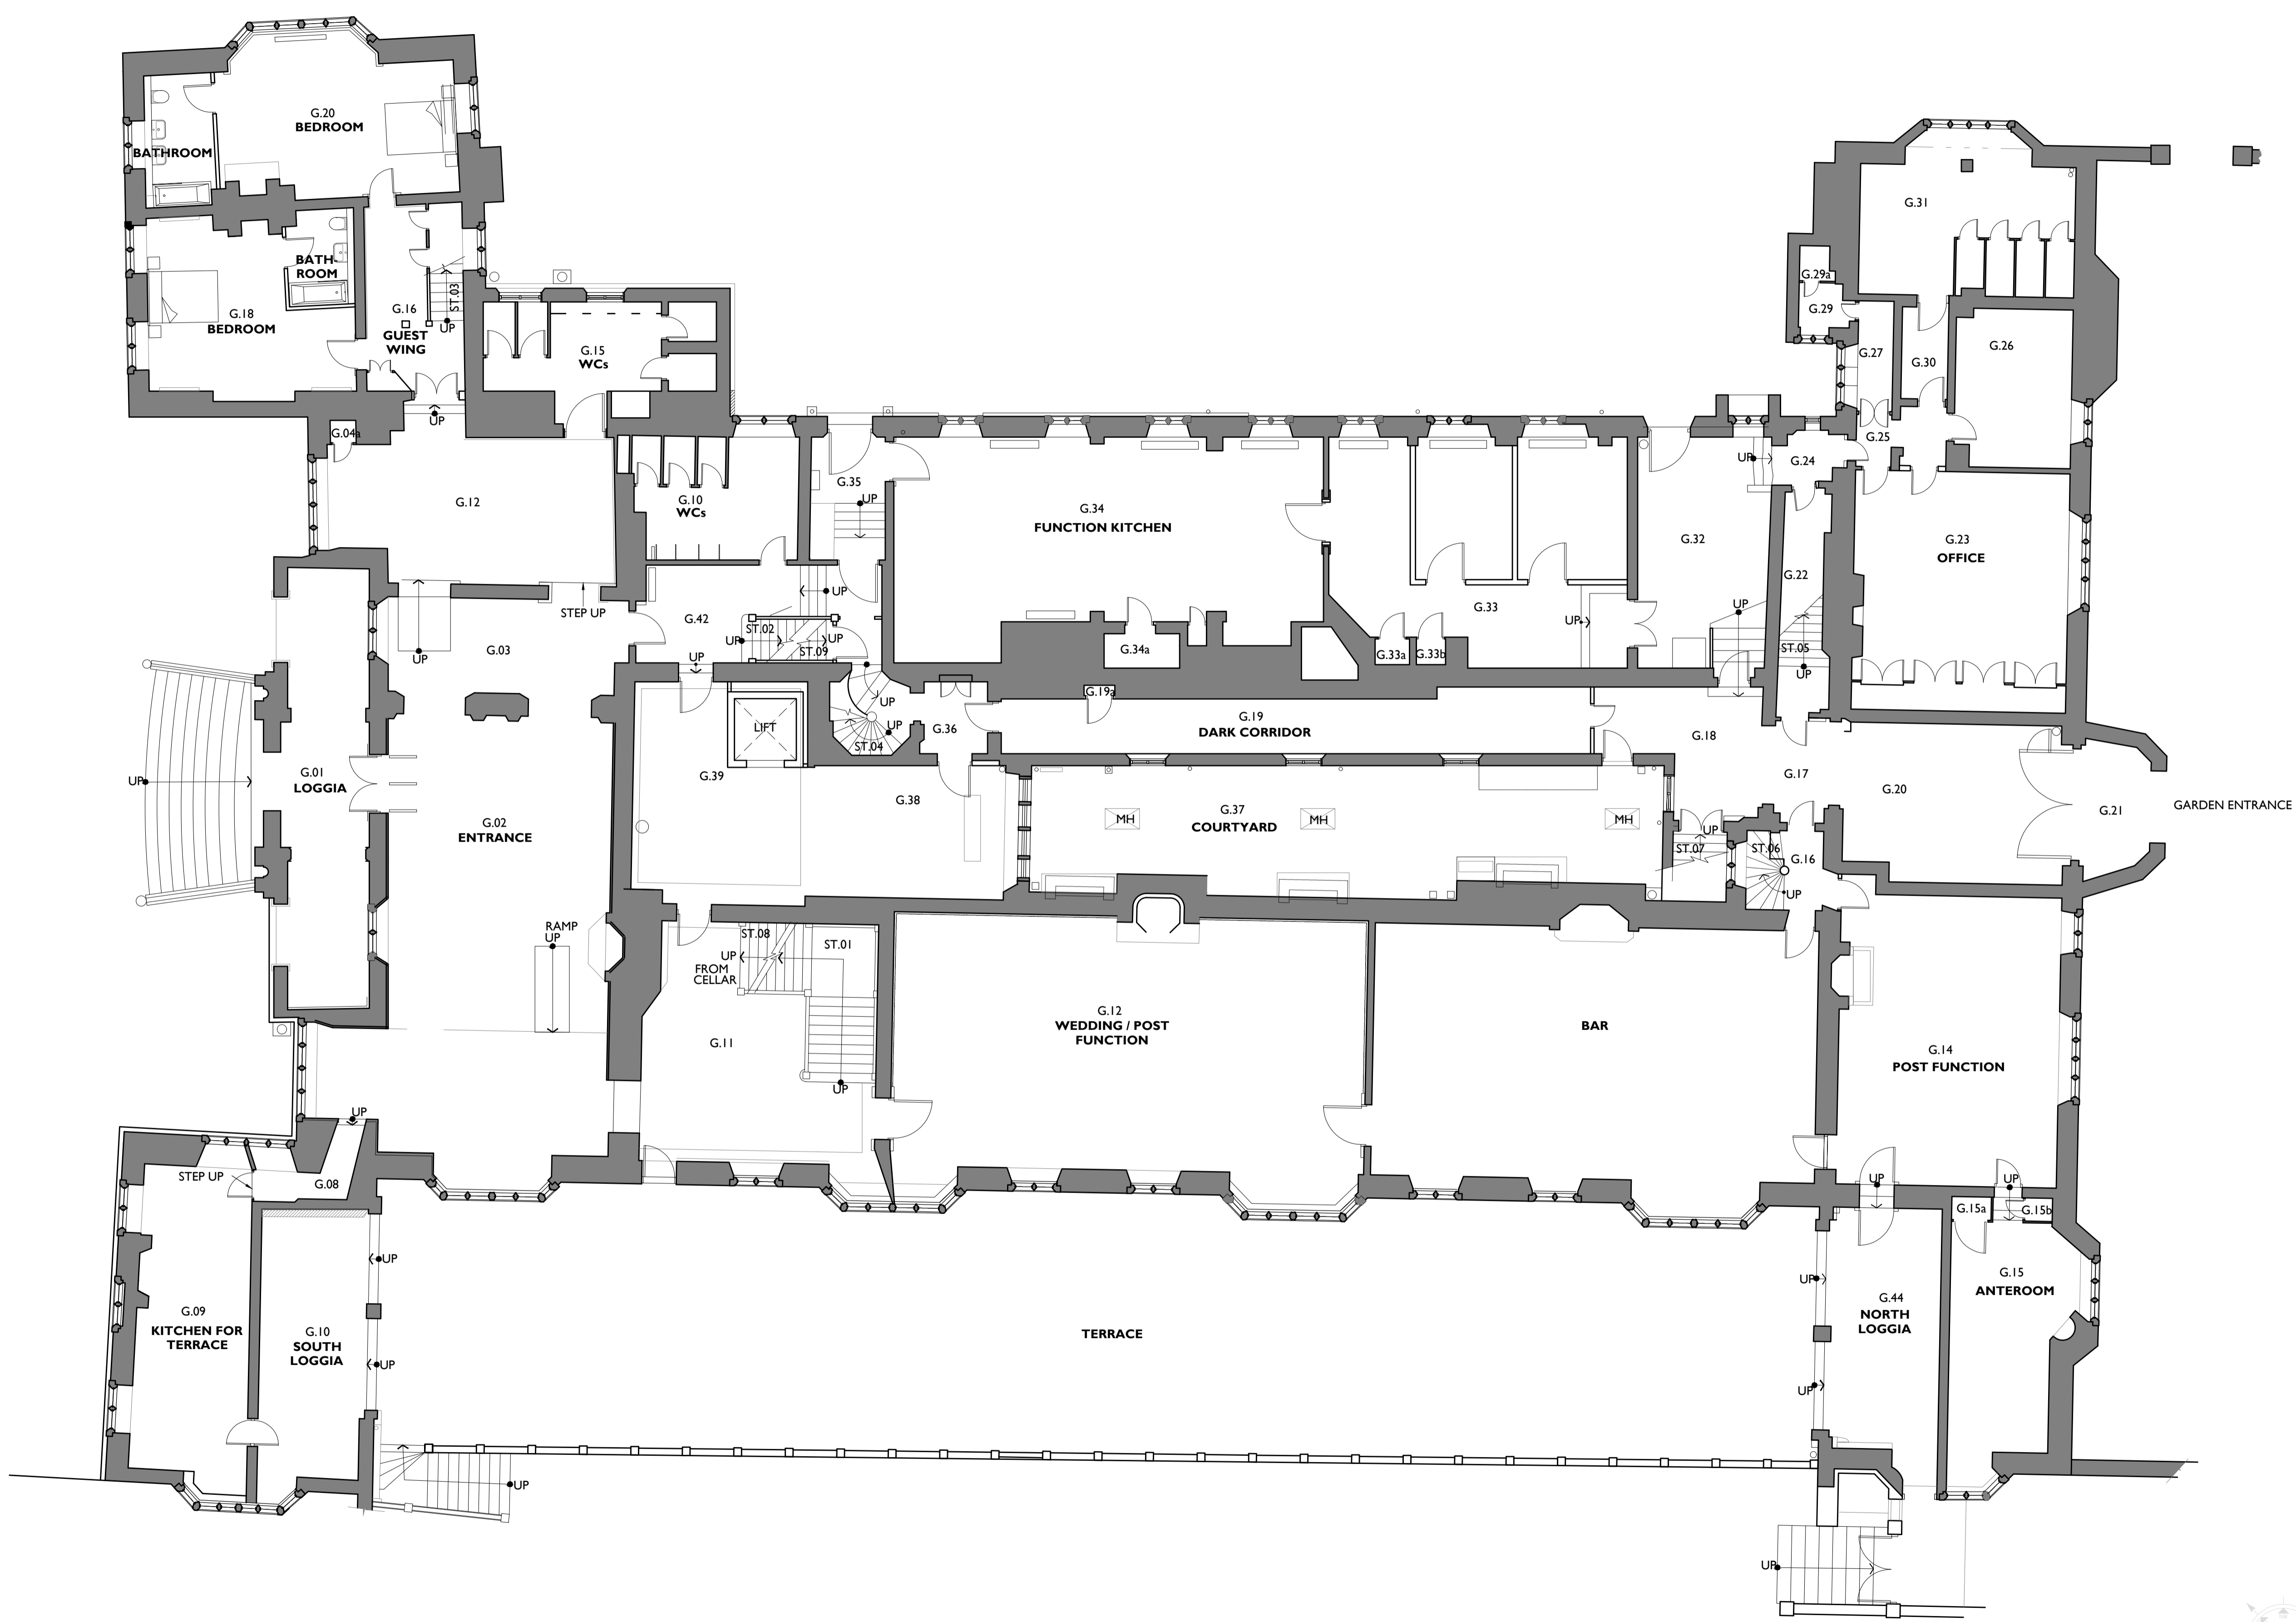


Notes:
Drawings are based on survey data and may not accurately represent what is physically present.
Do not scale from this drawing. All dimensions are to be verified on site before proceeding with the work.
All dimensions are in millimeters unless noted otherwise.
Purcell shall be notified in writing of any discrepancies.

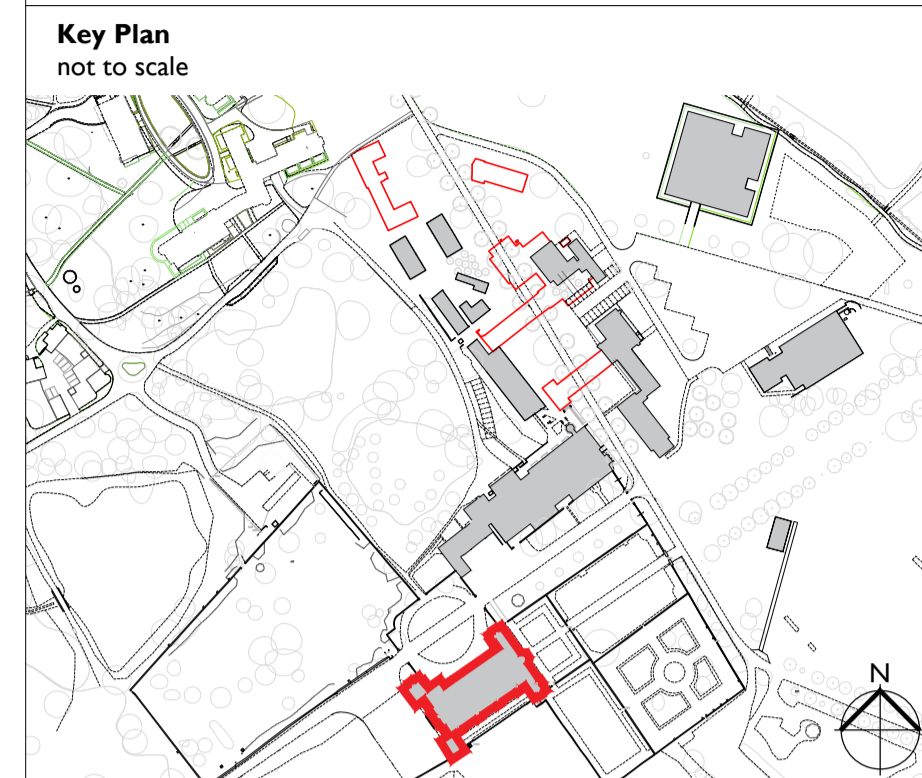


P01	08/09/2021	JR	First Issue
REV	DATE	BY	CHK DESCRIPTION

CLIENT
City and Country


PROJECT
Bramshill

JOB NUMBER
241119



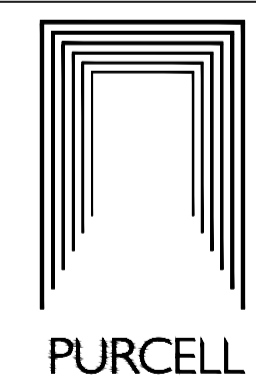


TITLE
Mansion
Proposed Ground Floor Plan

SIZE	SCALE	LAST REVISED	DRAWN	CHECKED
A1L		08/09/2021	JR	
REV	SUITABILITY/REASON FOR ISSUE			
P01.01 S0 - For Checking				
DRAWING NAME 241119-PUR-00-XX-DR-A-2011				

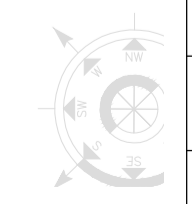


Notes:
Drawings are based on survey data and may not accurately represent what is physically present.
Do not scale from this drawing. All dimensions are to be verified on site before proceeding with the work.
All dimensions are in millimeters unless noted otherwise.
Purcell shall be notified in writing of any discrepancies.

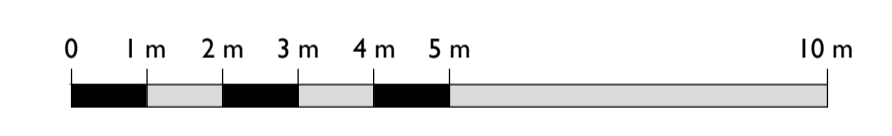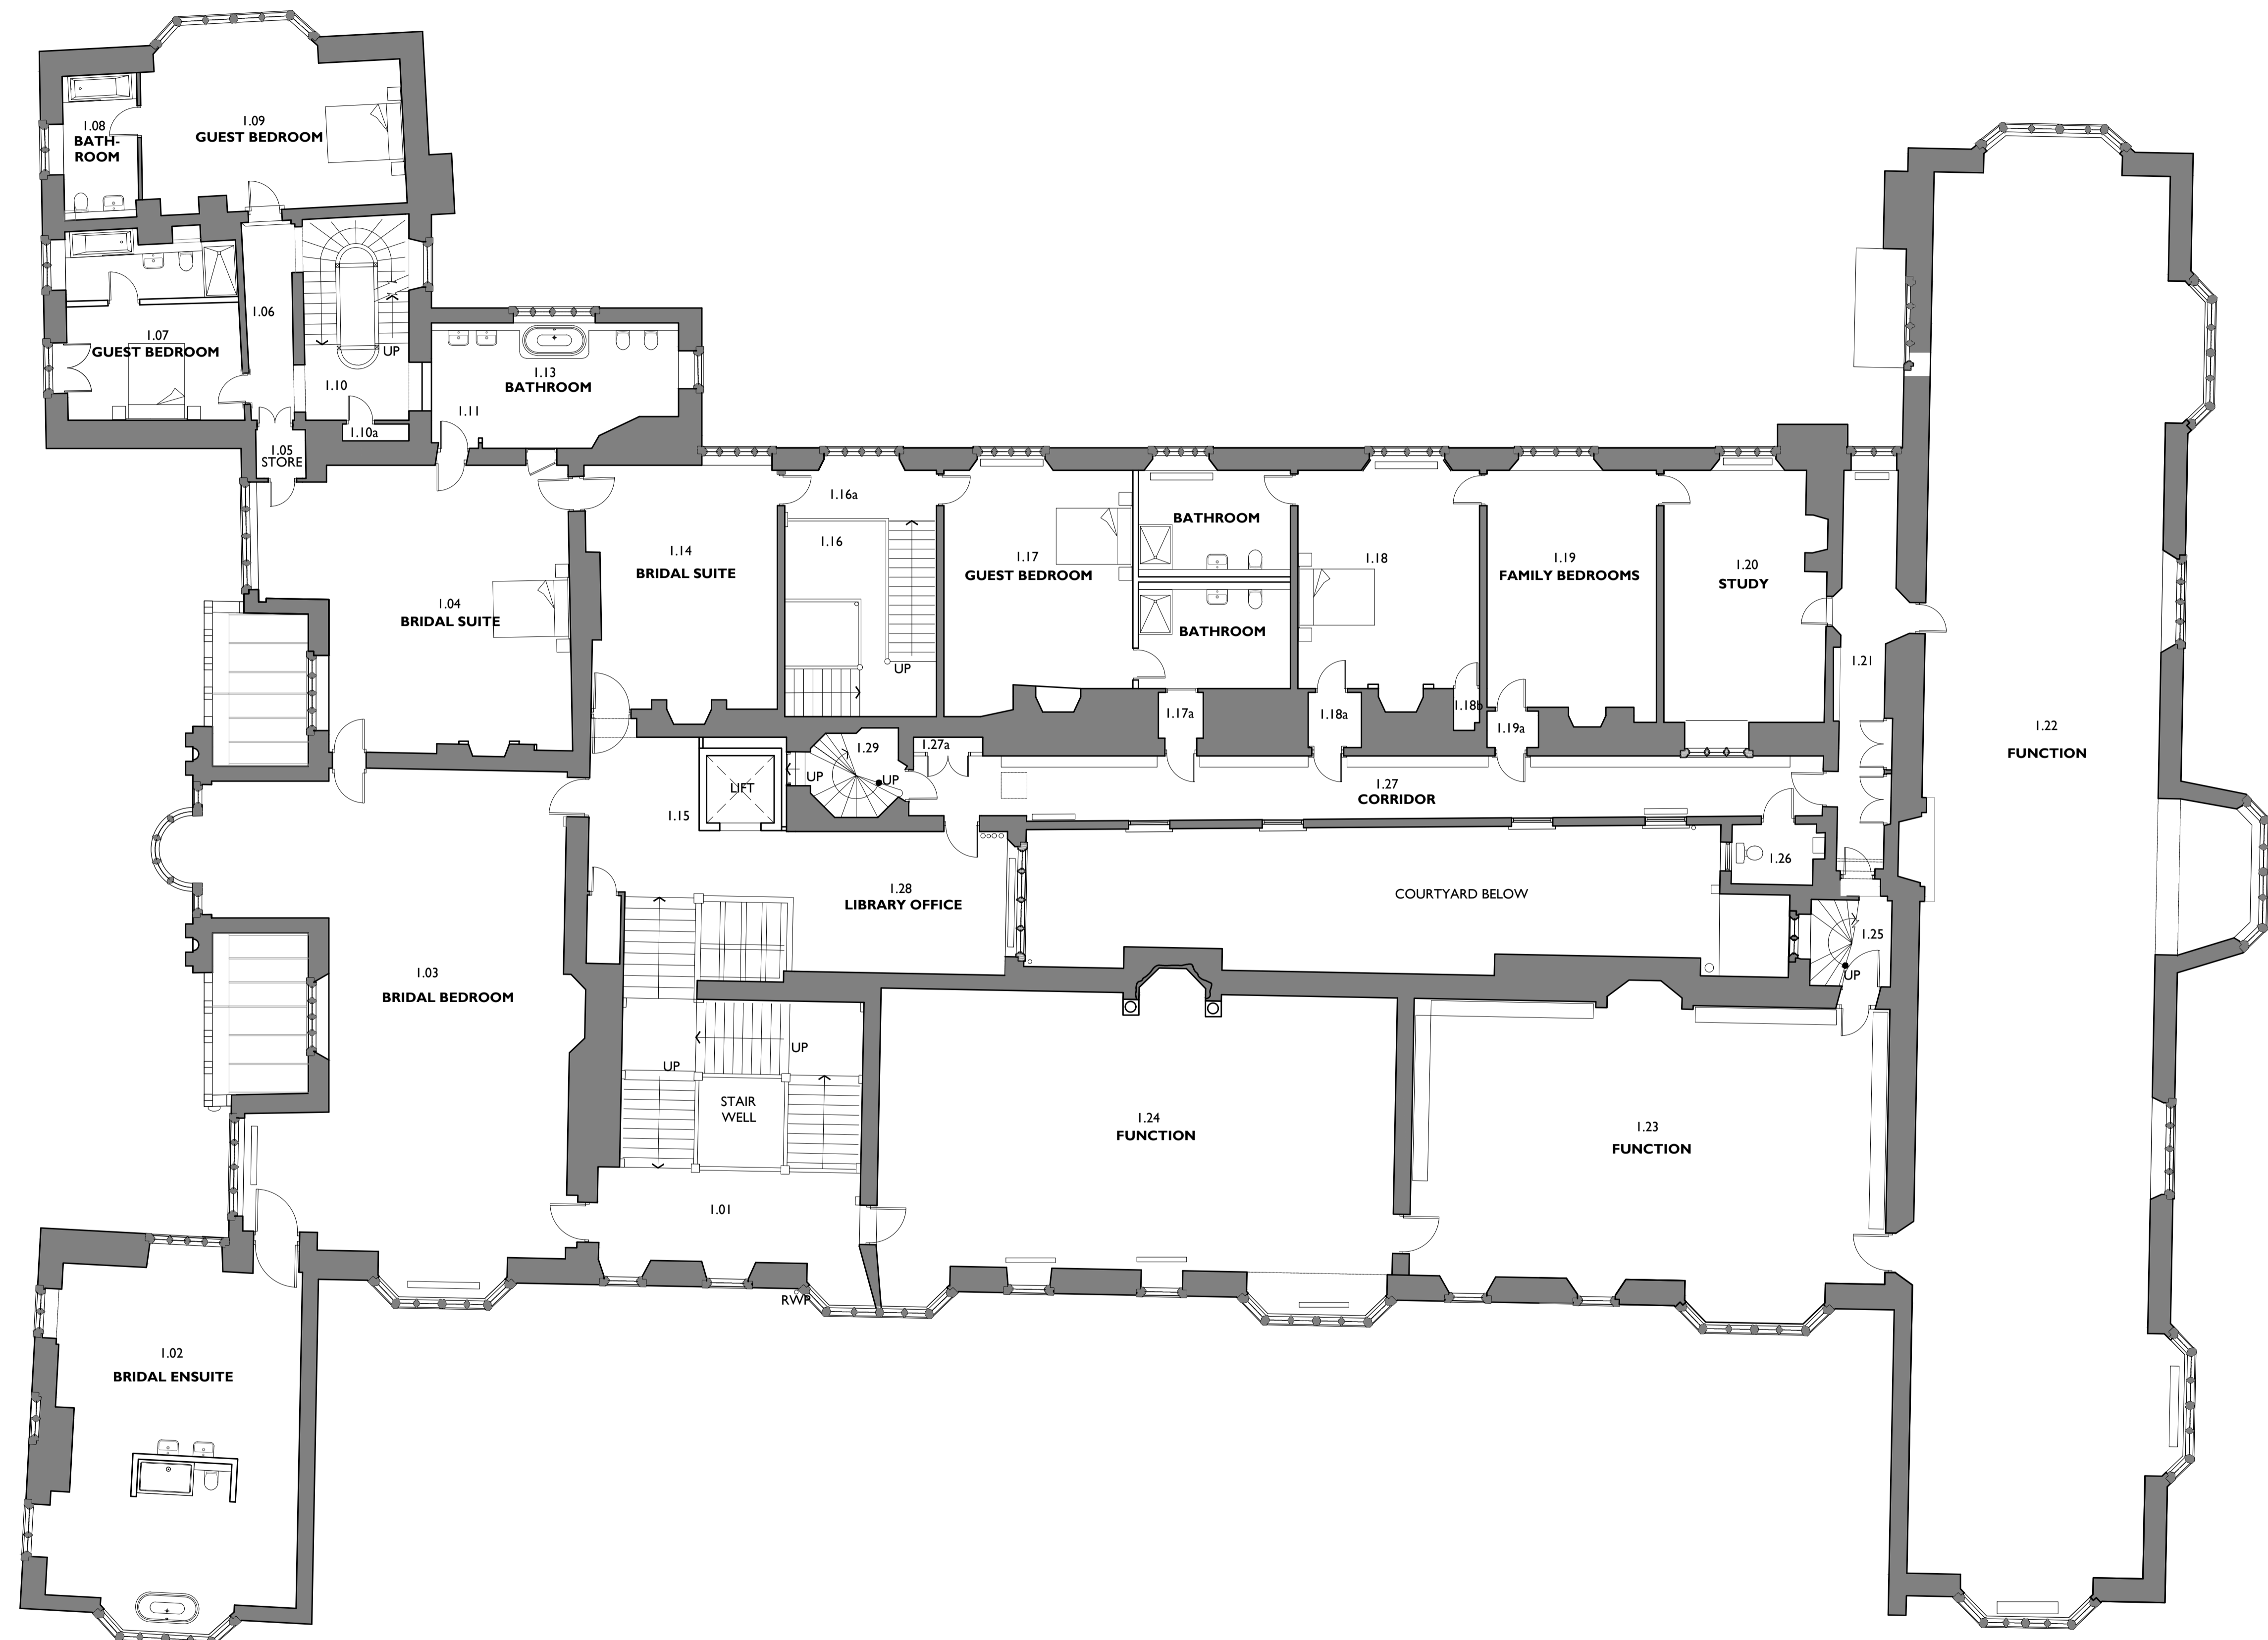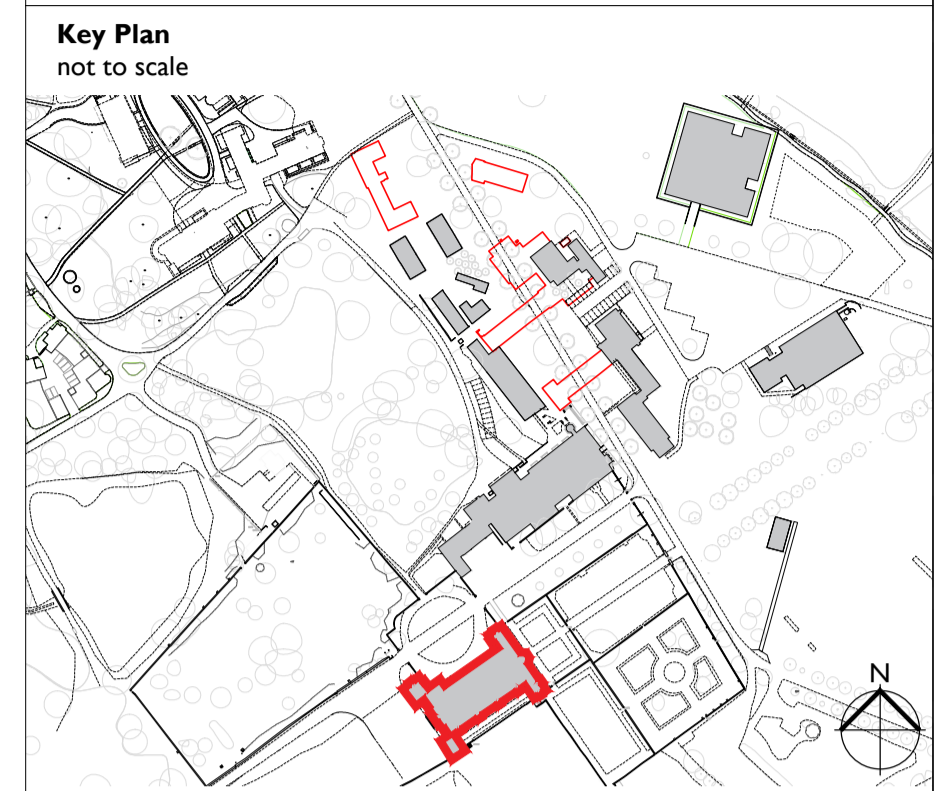

P01	10/10/2021	JR	First Issue
REV	DATE	BY	CHK DESCRIPTION

CLIENT
City and Country
PROJECT
Bramshill
JOB NUMBER
241119

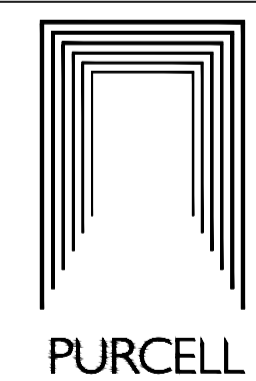

TITLE
Mansion
Proposed First Floor Plan

SIZE	SCALE	LAST REVISED	DRAWN	CHECKED
A1L		10/10/2021	JR	
REV	SUITABILITY/REASON FOR ISSUE			
P01.01 S0 - For Checking				
DRAWING NAME				
241119-PUR-00-XX-DR-A-2013				