

- ### LEGEND
- 1 Mansion house & gardens
 - 2 Lake & fish pond
 - 3 Reading Avenue
 - 4 Green Ride
 - 5 Park Village
 - 6 The Courtyards
 - 7 The Hamlet
 - 8 Football pitches
 - 9 Re-instated parkland
 - 10 Cricket pitch / tennis courts
 - 11 Maze
 - 12 Reinstated Avenue
 - 13 Nature reserve
 - 14 New access road
 - 15 SPA (special protected area)
 - 16 SANG
 - 17 Mansion Drive
 - 18 Island - managed woodland
 - 19 The Grove
 - 20 Managed woodland
 - 21 Retained / repurposed former Police college buildings
 - 22 SUDS

NOTES

1. This drawing is to be read in conjunction with all other drawings and specifications.
2. Do not scale off this drawing. Written dimensions to be taken only.
3. Any discrepancies found between this drawing and other drawings and specifications in the construction documents must be referred to the Landscape Architect prior to work commencing.
4. This drawing must not be copied in whole or in part without prior written consent of Optimised Environments Ltd.


DRAWING INFORMATION BASED UPON

Example: - Crown copyright and database rights 2019
Ordnance Survey 100031873.

OS OpenData: - - - - -
database right (2019).

Topographical Survey: Survey received from City & County.

CDM INFORMATION

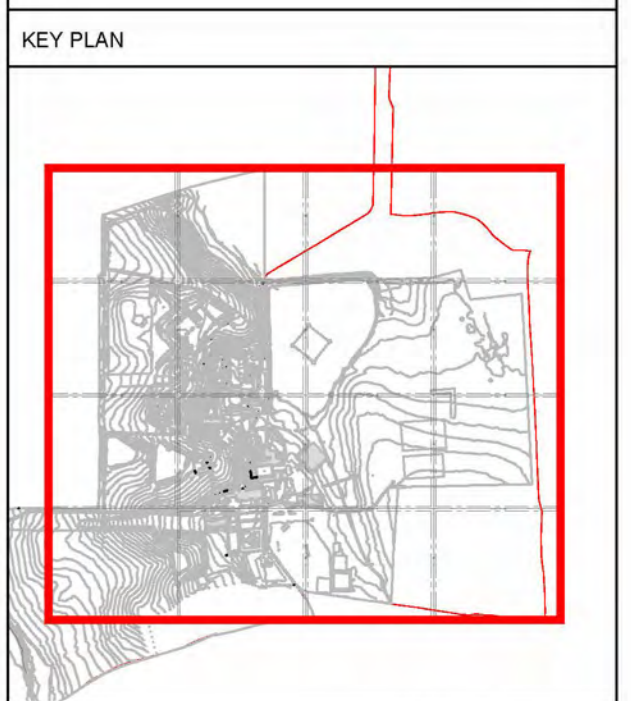

Issue	Revision	Initial	Date

open
optimised environments ltd

020 8996 8888 | Southwark House, 100 Southwark Street, London, SE16 2JF

LONDON

Client
City & Country

Project
BRAMSHILL

Drawing Title
Landscape Masterplan

Illustrative

Scale Bar: 12.5m, 25m, 37.5m, 50m, 62.5m

Scale: 1:12000/40 Date: 2021

By: TJ Date: 2021

Checked: JD Date: 2021

Drawing No: **191317-OPE-GA-L-90501** Rev: **P1**