Phase 2 Floorplans

2, 3 and 4 Bedroom Homes







The vision



Layout is indicative only, and subject to change. Please ask the Sales Team for details.

4

2 Bedroom Homes

- ALBA Plots 3, 4 & 5
- SALLOW Plots 9 & 12
- HORNBEAM Plots 10, 11, 17 & 18
- CEDAR Plots 20a & 21

3 Bedroom Homes

- LAUREL Plots 8 & 13
- PINE Plots 22, 23, 24 & 25
- MAPLE Plots 1, 7, 14, 15, 16 & 20


4 Bedroom Homes

- OAR Plots 26 & 27
- REDWOOD Plots 30 & 31
- CHESTNUT Plot 29

5

4/5 Bedroom Homes

ROWAN Plots 28, 32, 33 & 34

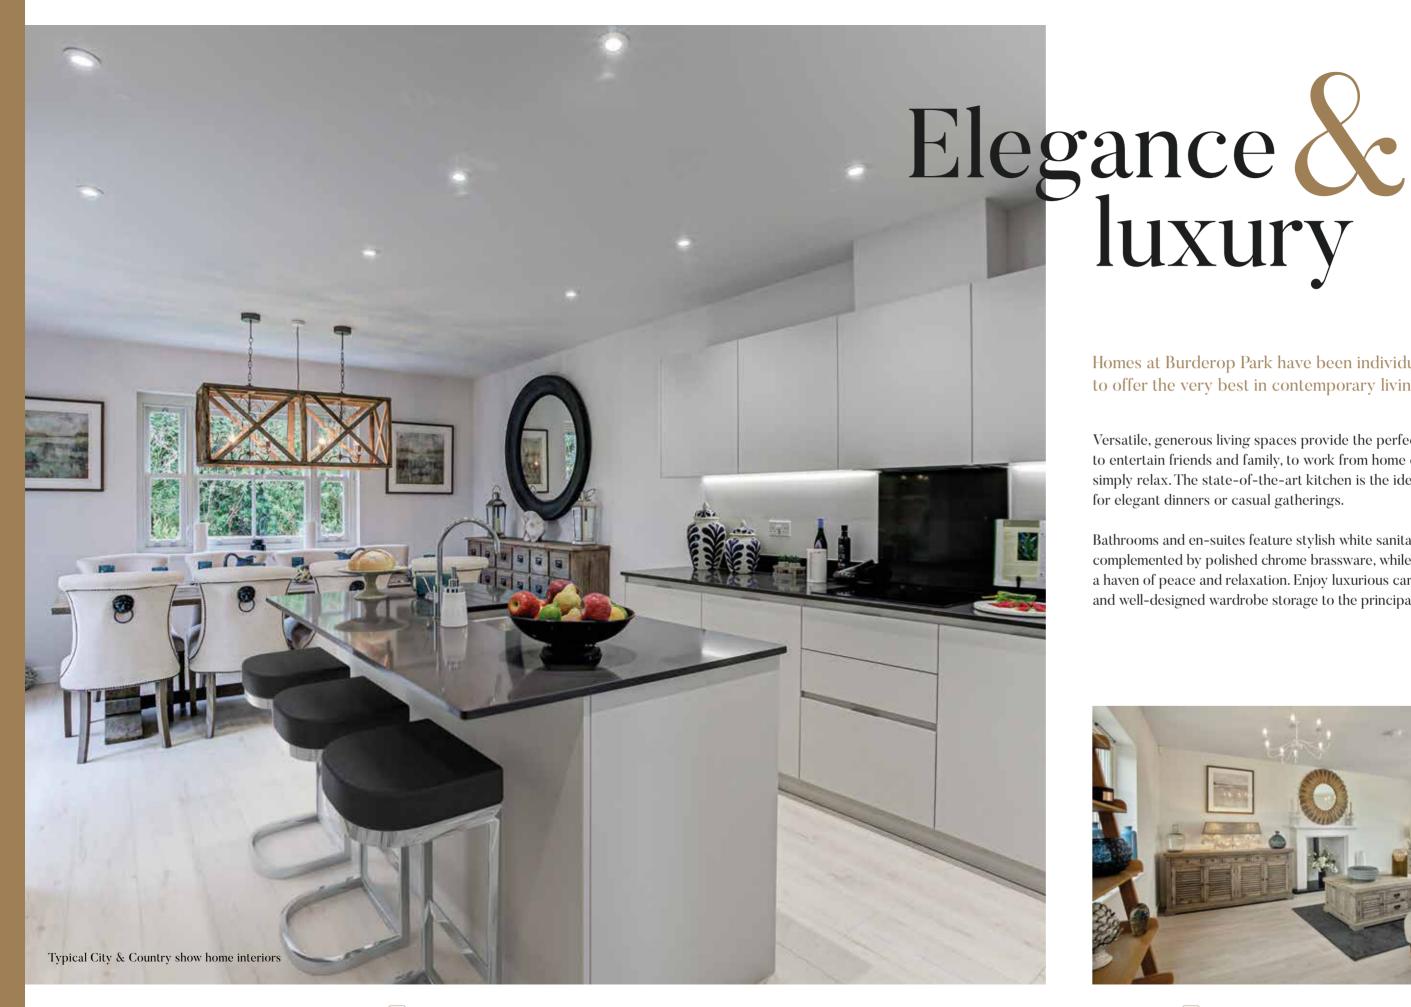

Homes at Burderop Park have been individually designed to offer the very best in contemporary living.

Versatile, generous living spaces provide the perfect setting to entertain friends and family, to work from home or to simply relax. The state-of-the-art kitchen is the ideal space for elegant dinners or casual gatherings.

Bathrooms and en-suites feature stylish white sanitaryware complemented by polished chrome brassware, while bedrooms are a haven of peace and relaxation. Enjoy luxurious carpets underfoot, and well-designed wardrobe storage to the principal bedroom.





2 Bedroom Homes

Burderop Park City & Country


Hornbeam

2 Bedroom Home Plots 10, 11*, 17 & 18*

Living/Dining	4.08m x 4.27m	13'5" x 14'0"
Kitchen	2.00m x 3.00m	6'7" x 9'10"
Bedroom 1	4.10m x 2.48m	13'5" x 8'2"
Bedroom 2	4.10m x 3.65m	13'5" x 12'0"
Total Internal Area	71.2 sa m	766 sa ft

^{*}Handed to floorplan shown



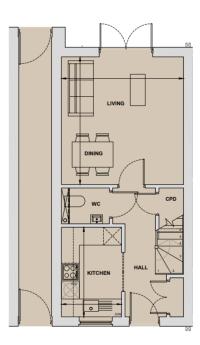





First Floor





continual improvement, the finished product may vary from the information provided and City & Country reserves the right to amend the specification. not to order any carpets, appliances or other goods which depend upon accurate dimensions before carrying out a check measure within you reserved property.



City & Country

Alba

2 Bedroom Home Plots 3, 4* & 5*

Living/Dining	4.75m x 5.02m	15'7" x 16'6" 6'11" x 12'10"
Kitchen Bedroom 1	2.10m x 3.90m 3.68m x 3.67m	12'1" x 12'0"
Bedroom 2	4.77m x 2.64m	15'8" x 8'8"
Total Internal Area	85.1 sq m	916 sq ft

^{*}Handed to floorplan shown




Sallow

2 Bedroom Home Plots 9 & 12*

Living/Dining	4.75m x 5.47m	15'7" x 17'11"
Kitchen	1.93m x 3.90m	6'4" x 12'10"
Bedroom 1	4.42m x 3.83m	14'6" x 12'7"
Bedroom 2	3.88m x 3.15m	12'9" x 10'4"
Study	2.18m x 3.15m	7'2" x 10'4"
Total Internal Area	102.6 sq m	1,104 sq ft

^{*}Handed to floorplan shown




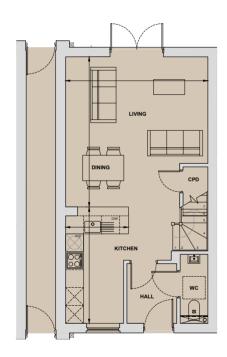


Ground Floor



First Floor

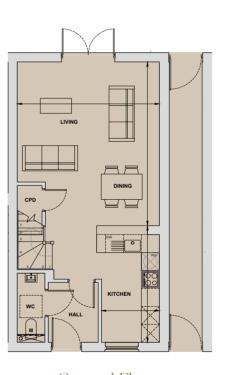

Ground Floor

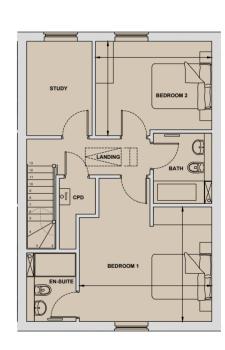

First Floor





The information in this document is intended as a guide only and is subject to change without prior notice. Accordingly, due to the City & Country policy of continual improvement, the finished product may vary from the information provided and City & Country reserves the right to amend the specification.

All dimensions stated are approximate only with maximum dimensions and may alter through the construction phase with interior finishes. You are therefore advised not to order any carpets, appliances or other goods which depend upon accurate dimensions before carrying out a check measure within you reserved property. Underfloor heating manifolds are located either under the stairs or in utility rooms. Please speak to a Sales Executive for details. Floorplans not to scale. August 2022.





Burderop Park City & Country

Cedar

2 Bedroom Home Plots 20a & 21*


 Living/Dining
 4.96m x 6.00m
 16'4" x 19'8"


 Ritchen
 3.86m x 2.67m
 12'7" x 9'8"

 Bedroom 1
 3.40m x 3.49m
 11'2" x 11'5"

 Bedroom 2
 2.80m x 3.77m
 9'2" x 12'4"

 Total Internal Area
 105.8 sq m
 1,139 sq ft

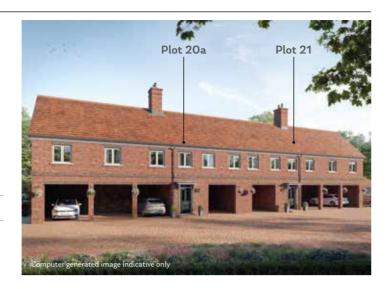

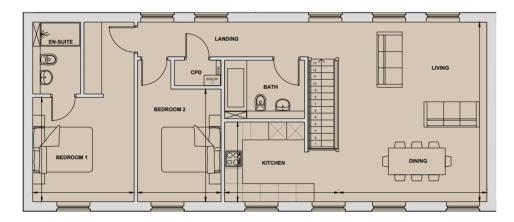

First Floor



Ground Floor







^{*}Handed to floorplan shown



3 Bedroom Homes

Burderop Park City & Country

Maple

3 Bedroom Home Plots 1, 7*, 14, 15*, 16 & 20*


Living/Dining	6.10m x 5.47m	20'0" x 17'11"
Kitchen	3.15m x 3.90m	10'4" x 12'9"
Bedroom 1	4.33m x 3.38m	14'2" x 11'1"
Bedroom 2	3.22m x 3.39m	10'7" x 11'1"
Bedroom 3	2.76m x 3.39m	9'1" x 11'1"
Total Internal Area	114.5 sa m	1.232 sa ft

^{*}Handed to floorplan shown







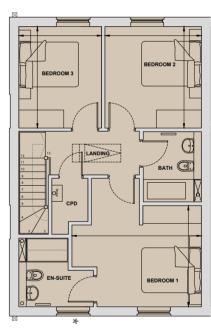

*No en-suite window to plots 1 & 7

First Floor





continual improvement, the finished product may vary from the information provided and City & Country reserves the right to amend the specification. not to order any carpets, appliances or other goods which depend upon accurate dimensions before carrying out a check measure within you reserved property.

Laurel

3 Bedroom Home Plots 8 & 13*

Living/Dining	6.10m x 4.39m	20'0" x 14'5"
Kitchen	3.59m x 4.87m	11'9" x 16'0"
Bedroom 1	3.70m x 3.83m	12'2" x 12'7"
Bedroom 2	3.34m x 2.96m	10'11" x 9'9"
Bedroom 3	2.65m x 4.26m	8'8" x 14'0"
Total Internal Area	114.5 sq m	1,232 sq ft

^{*}Handed to floorplan shown




Birch

3 Bedroom Home Plots 2*, 6 & 19


Living/Dining	5.46m x 5.47m	17'11" x 17'11"
Kitchen	2.64m x 3.90m	8'8" x 12'10"
Bedroom 1	4.41m x 3.75m	14'6" x 12'4"
Bedroom 2	3.79m x 3.02m	12'5" x 9'11"
Bedroom 3	2.87m x 3.39m	9'5" x 11'1"
Total Internal Area	114.8 sq m	1,236 sq ft

^{*}Handed to floorplan shown




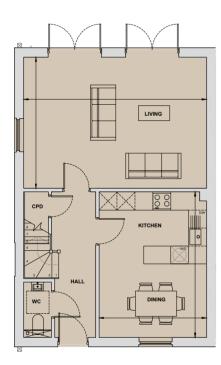


Ground Floor

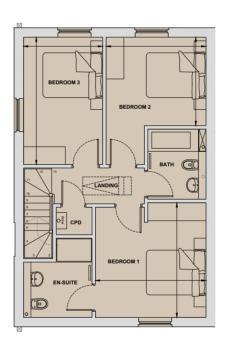

First Floor

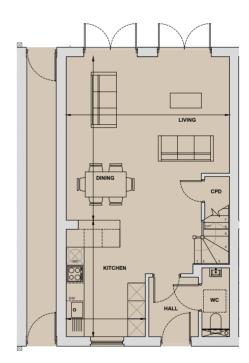

Ground Floor

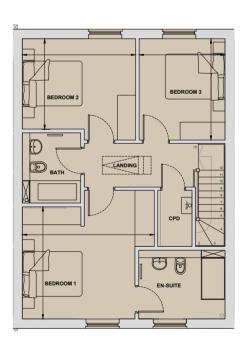

First Floor





The information in this document is intended as a guide only and is subject to change without prior notice. Accordingly, due to the City & Country policy of continual improvement, the finished product may vary from the information provided and City & Country reserves the right to amend the specification. All dimensions stated are approximate only with maximum dimensions and may alter through the construction phase with interior finishes. You are therefore advised not to order any carpets, appliances or other goods which depend upon accurate dimensions before carrying out a check measure within you reserved property. Underfloor heating manifolds are located either under the stairs or in utility rooms. Please speak to a Sales Executive for details. Floorplans not to scale. August 2022.







Burderop Park City & Country


Pine

3 Bedroom Home Plots 22, 23*, 24 & 25*


Living	3.84m x 6.33m	12'7" x 20'10"
Kitchen/Dining	6.84m x 3.13m	22'5" x 10'3"
Bedroom 1	3.74m x 3.46m	12'3" x 11'4"
Bedroom 2	3.13m x 4.37m	10'3" x 14'4"
Bedroom 3	3.60m x 3.14m	11'10" x 10'4"
Total Internal Area	127.2 sg m	1,369 sg ft

^{*}Handed to floorplan shown



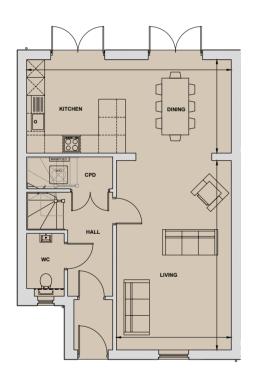


Ground Floor

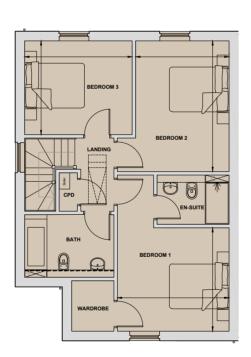

First Floor





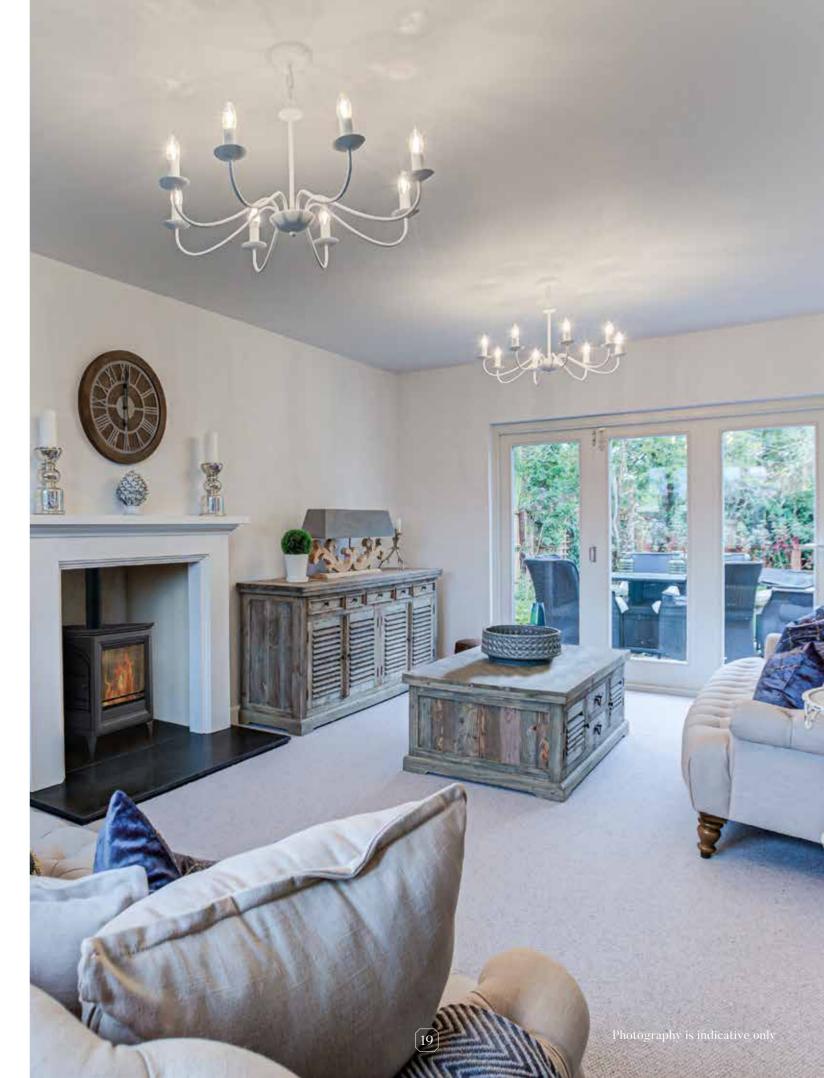



4 & 5 Bedroom Homes

Burderop Park City & Country

Oak

4 Bedroom Home Plots 26 & 27*

Living	3.80m x 6.34m	12'6" x 20'10"
Kitchen/Dining	4.09m x 6.21m	13'5" x 20'4"
Study	4.09m x 2.17m	13'5" x 7'2"
Bedroom 1	4.09m x 3.29m	13'5" x 10'9"
Bedroom 2	3.81m x 3.32m	12'6" x 10'11"
Bedroom 3	3.98m x 2.90m	13'1" x 9'6"
Bedroom 4	3.44m x 2.90m	13'4" x 9'6"
Total Internal Area	163.2 sq m	1,757 sq ft





Ground Floor



First Floor





continual improvement, the finished product may vary from the information provided and City & Country reserves the right to amend the specification. not to order any carpets, appliances or other goods which depend upon accurate dimensions before carrying out a check measure within you reserved property.

^{*}Handed to floorplan shown


Burderop Park City & Country Burderop Park City & Country

Chestnut

4 Bedroom Home Plot 29

Living	5.67m x 5.37m	18'8" x 17'7"
Kitchen	4.25m x 3.70m	13'11" x 12'2"
Dining	4.25m x 4.44m	13'11" x 14'7"
Bedroom 1	3.53m x 3.92m	11'7" x 12'11"
Bedroom 2	3.55m x 4.10m	11'8" x 13'6"
Bedroom 3	3.07m x 3.01m	10'1" x 9'11"
Bedroom 4	3.20m x 2.79m	10'6" x 9'2"
Garage	3.05m x 5.86m	10'0" x 19'3"
Total Internal Δrea	163 5 sa m	1760 sa ft



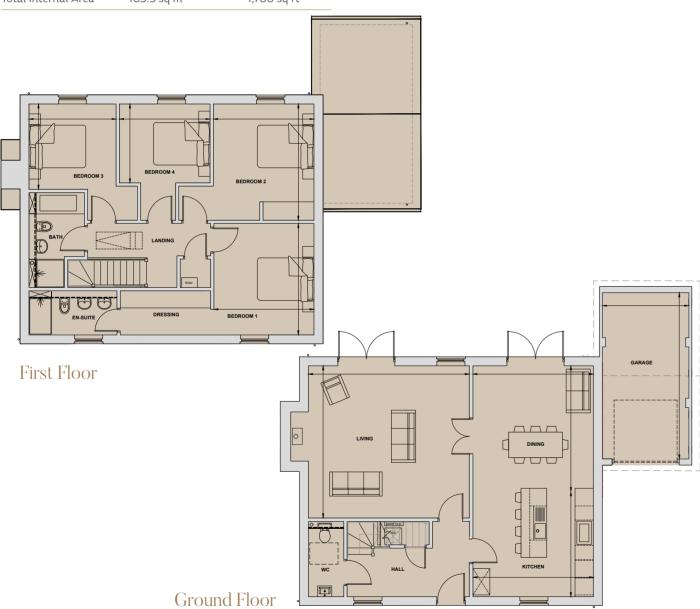





The information in this document is intended as a guide only and is subject to change without prior notice. Accordingly, due to the City & Country policy of continual improvement, the finished product may vary from the information provided and City & Country reserves the right to amend the specification. All dimensions stated are approximate only with maximum dimensions and may alter through the construction phase with interior finishes. You are therefore advised not to order any carpets, appliances or other goods which depend upon accurate dimensions before carrying out a check measure within you reserved property. Underfloor heating manifolds are located either under the stairs or in utility rooms. Please speak to a Sales Executive for details. Floorplans not to scale. August 2022.


Redwood

4 Bedroom Home Plots 30 & 31*†

Living	3.89m x 6.34m	12'9" x 20'10
Kitchen/Dining	7.32m x 3.53m	24'1" x 11'7"
Study	4.20m x 2.35m	13'9" x 7'9"
Bedroom 1	4.20m x 3.58m	13'9" x 11'9"
Bedroom 2	4.30m x 3.31m	14'1" x 10'10"
Bedroom 3	4.00m x 2.90m	13'2" x 9'6"
Bedroom 4	3.70m x 3.34m	12'2" x 11'0"
Total Internal Area	166.7 sq m	1,794 sq ft





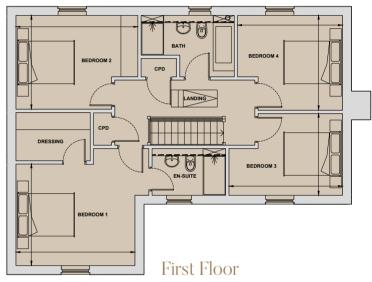







Burderop Park City & Country Burderop Park City & Country

Ash

4 Bedroom Home Plot 35

Living	3.91m x 6.67m	12'10" x 21'11"
Kitchen/Dining/Family	6.39m x 8.59m	21'0" x 28'2"
Bedroom 1	4.09m x 3.50m	13'5" x 11'6"
Bedroom 2	4.09m x 3.41m	13'5" x 11'2"
Bedroom 3	3.92m x 3.30m	12'10" x 10'10"
Bedroom 4	3.27m x 3.26m	10'9" x 10'8"
Total Internal Area	185.8 sq m	2,000 sq ft








Rowan

4/5 Bedroom Home Plot 28, 32*, 33* & 34


Living	4.36m x 5.89m	14'4" x 19'4"
Kitchen/Family	5.66m x 6.83m	18'7" x 22'5"
Dining/Bedroom 5	4.37m x 2.48m	14'4" x 8'2"
Bedroom 1	4.73m x 3.57m	15'6" x 11'9"
Bedroom 2	4.07m x 4.22m	13'4" x 13'10"
Bedroom 3	3.85m x 3.18m	12'8" x 10'5"
Bedroom 4	3.82m x 2.59m	12'7" x 8'6"
Total Internal Area	201.1 sq m	2,165 sq ft



^{*}Handed to floorplan shown

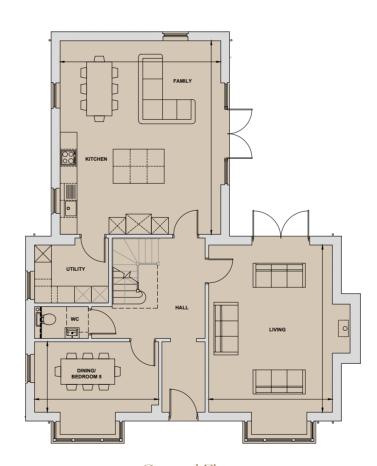



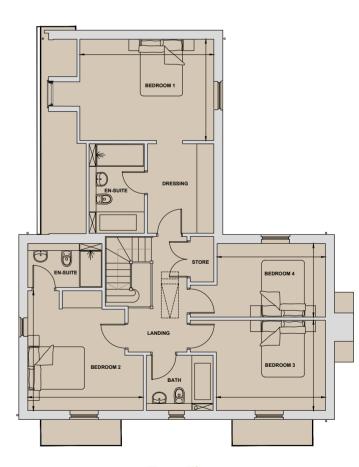

First Floor





The information in this document is intended as a guide only and is subject to change without prior notice. Accordingly, due to the City & Country policy of continual improvement, the finished product may vary from the information provided and City & Country reserves the right to amend the specification. All dimensions stated are approximate only with maximum dimensions and may alter through the construction phase with interior finishes. You are therefore advised not to order any carpets, appliances or other goods which depend upon accurate dimensions before carrying out a check measure within you reserved property. Underfloor heating manifolds are located either under the stairs or in utility rooms. Please speak to a Sales Executive for details. Floorplans not to scale. August 2022.










Burderop Park Chiseldon Swindon SN4 OQD

Telephone: 01793 393 021

Email: burderoppark@cityandcountry.co.uk Web address: cityandcountry.co.uk/burderoppark

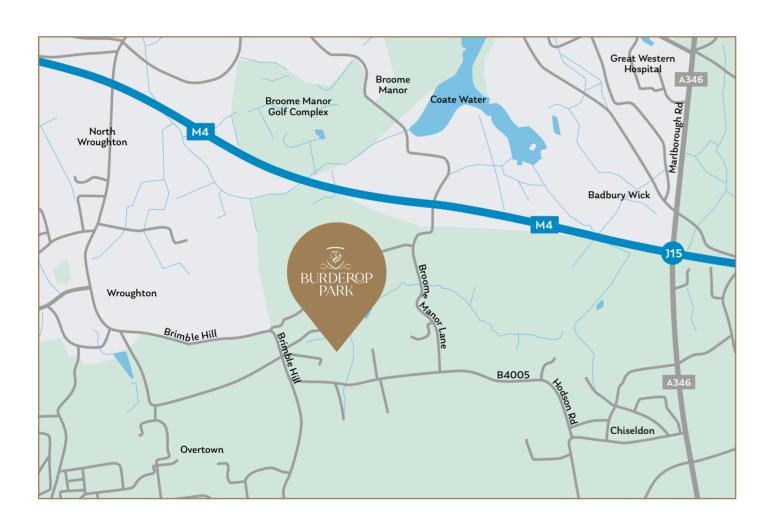











DISCLAIMER. CGIs are indicative only. Photography is indicative only and of other City & Country Show Homes. Travel times sources from tfl.gov.uk, Google Maps, and National Rail. Please be aware that the information contained in this document is indicative and intended to act as a guide only to the finished product and the properties available. Due to the City & Country policy of continual improvement, the finished product may vary from the information provided and City & Country reserves the right to amend the specification. The contents herein shall not form any part of any contract or be a representation including such contract. These properties are offered subject to availability. Applicants are advised to contact the appointed agents to ascertain the availability of any particular type of property. These particulars should not be relied upon as statements of fact or representation and applicants must satisfy themselves as to their correctness. Burderop Park is a marketing name and does not form a part of the postal address. This development includes communal land and/or shared facilities. A management company will be set up by City & Country to ensure that these areas are continually managed to a high standard. Product related images contained within this brochure are from other City & Country developments and do not necessarily relate exactly to the specification of Burderop Park. Produced August 2022.

CHERISHING HERITAGE CREATING THE FUTURE



CITY COUNTRY